

OFFICERS  
 JOHN T. KENNEY, PRES. AND COUNSEL  
 REV. W. J. MCKAY, VICE-PRESIDENT  
 B. J. HALLIGAN, VICE-PRESIDENT  
 THOS. F. KENNEY, SECRETARY  
 A. HALVERSON, ASST. SECRETARY  
 WM. J. HOBBS, TREASURER

OFFICE OF

BOARD OF DIRECTORS

S. A. PIPER  
 REV. P. B. KNOX  
 M. J. O'MALLEY  
 THOMAS F. KENNEY  
 JOHN T. KENNEY

DANE ABSTRACT OF TITLE COMPANY

PHONE 1541

MADISON, WISCONSIN  
 COPY


KENNEY BLOCK

EXAMINATION of the TITLE of RECORD

To the Following Described Real Estate, To-wit:

Lot 13 Block 1  
 SPRING HARBOR

being a replat of part of South East 1/4 of Sec. 18, Town of Madison, Dane County, Wisconsin

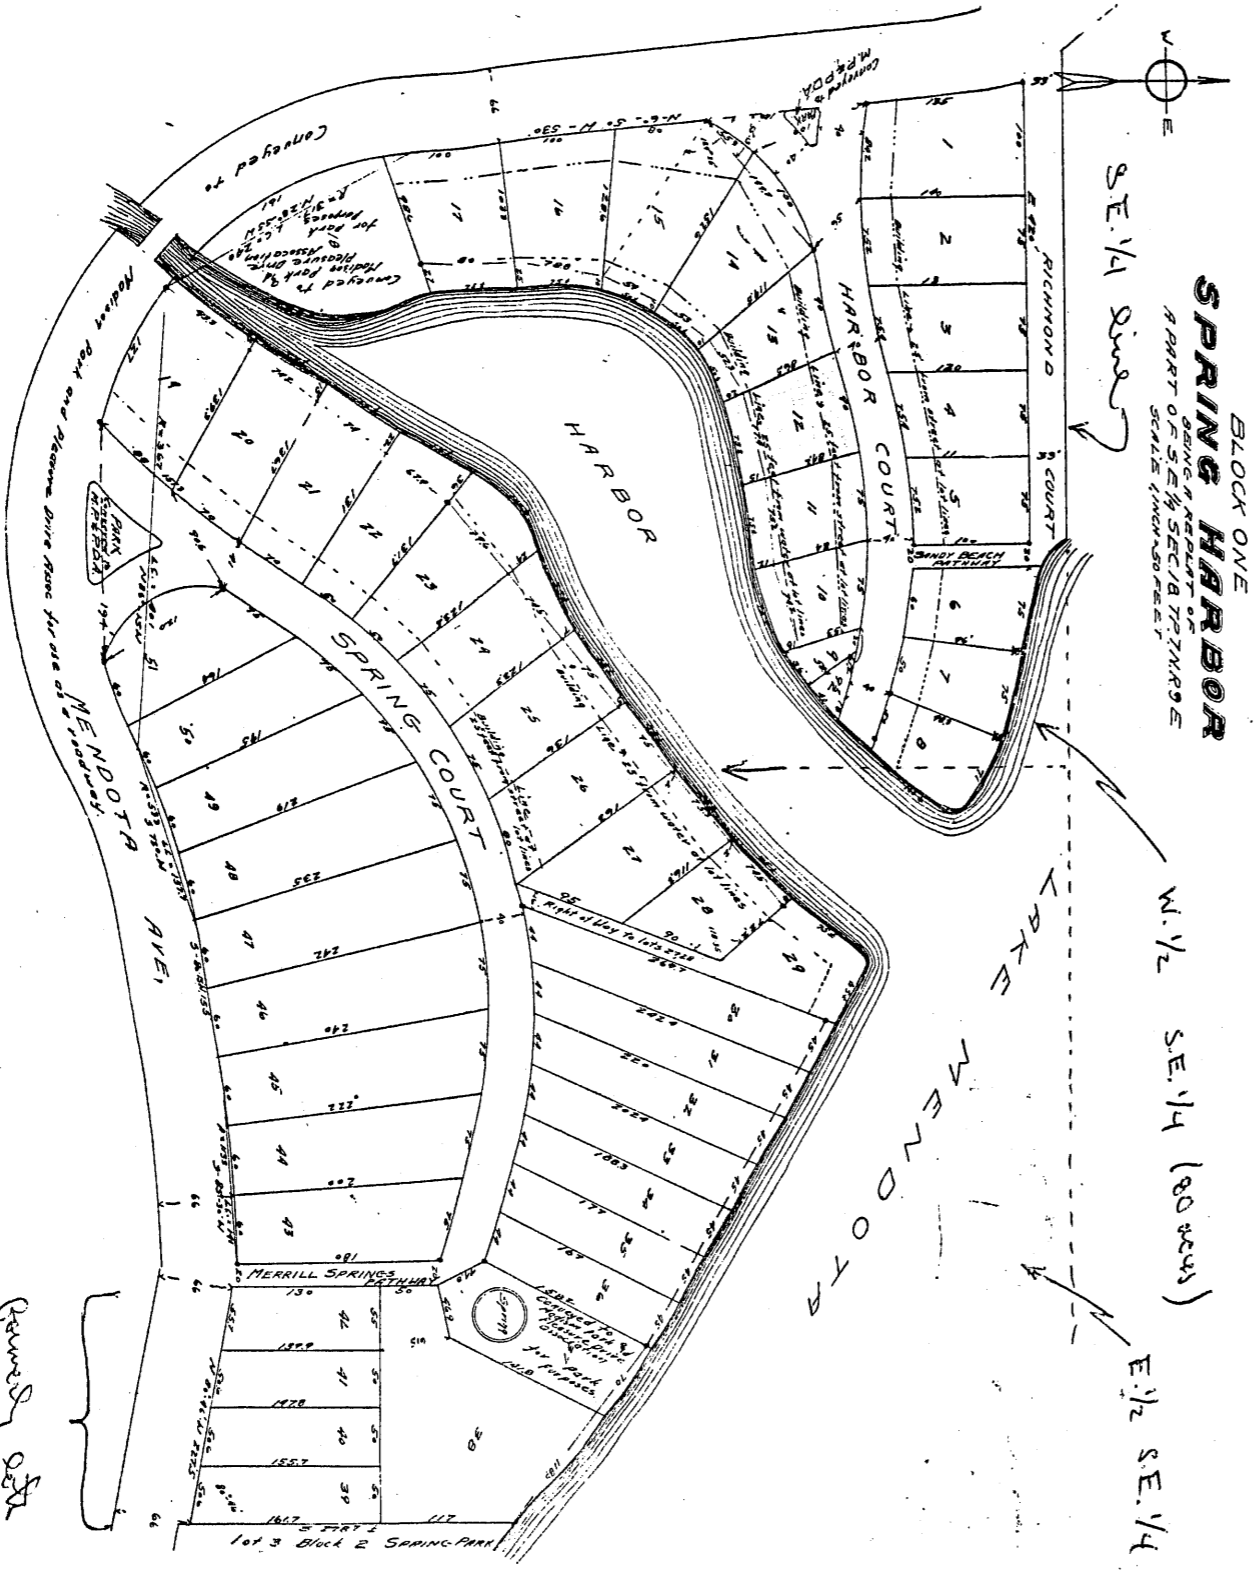

Remains of  
 4-7, Spring  
 Park (present  
 1892); also  
 of old to  
 date.

1 net = 16.5'  
 1 shown = 16.6' (4 nets)